


EXHIBIT "F"

ELDORADO PROPERTY OWNERS ASSOCIATION  
DESIGN PLAN SUBMITTAL GUIDELINES

EXHIBIT "F"

ELDORADO COUNTRY CLUB PROPERTY OWNERS ASSOCIATION  
 STANDARD WEDGE CURB AND GUTTER DETAIL

SCALE: 1" = 6'

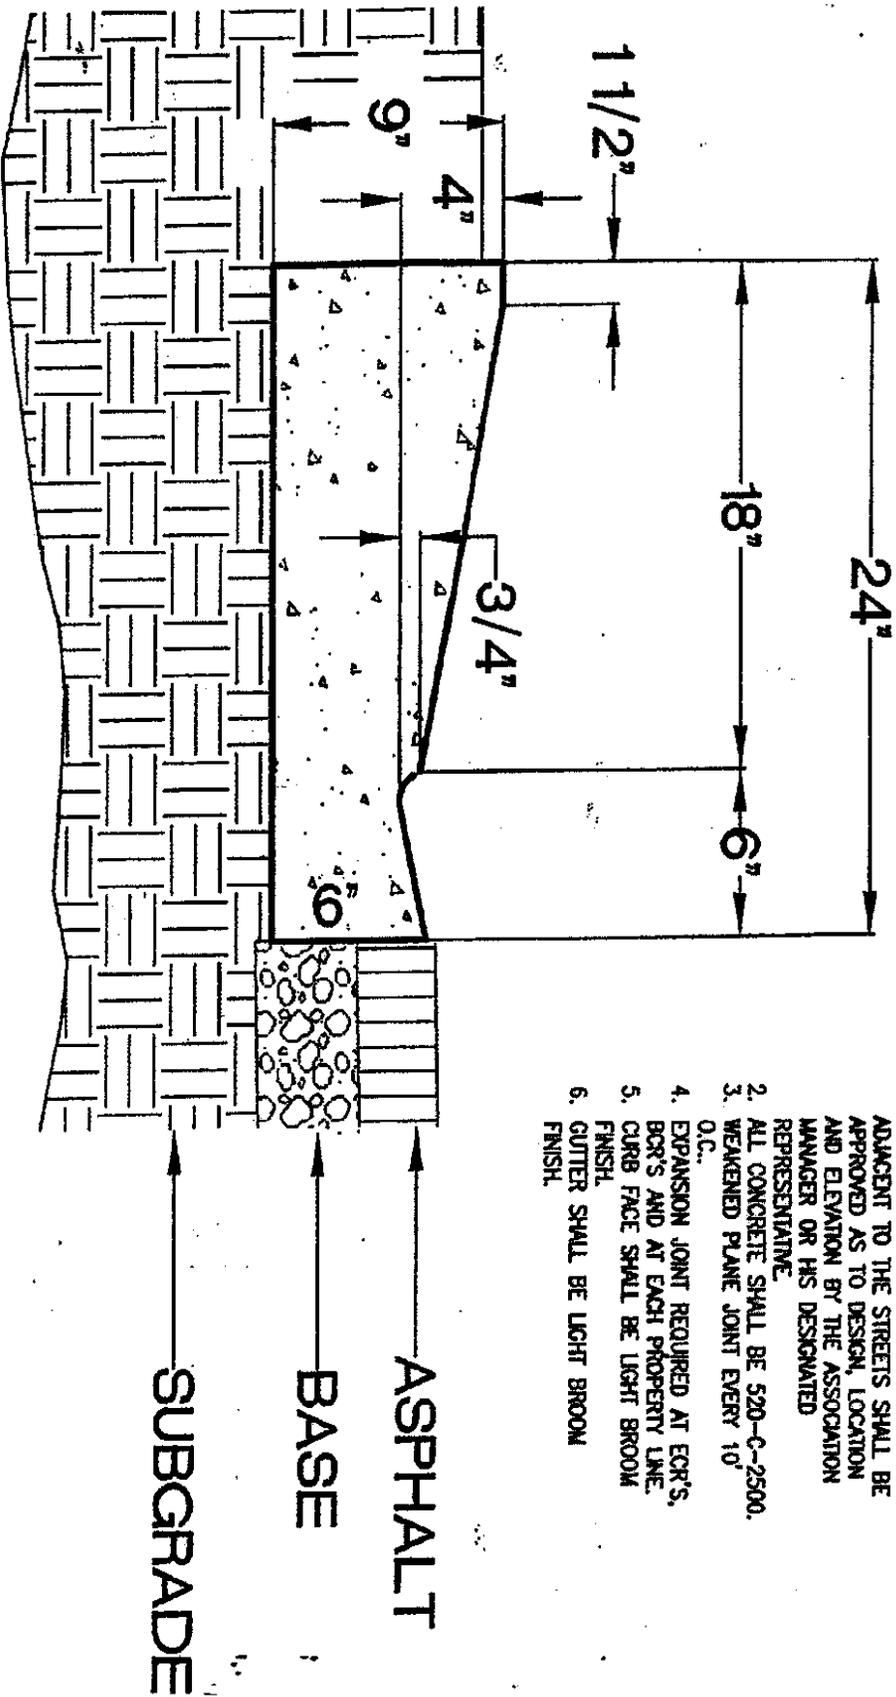

- NOTES:
1. ANY DRIVEWELLS INSTALLED WITHIN OR ADJACENT TO THE STREETS SHALL BE APPROVED AS TO DESIGN, LOCATION AND ELEVATION BY THE ASSOCIATION MANAGER OR HIS DESIGNATED REPRESENTATIVE.
  2. ALL CONCRETE SHALL BE 5200-C-2500, O.C.
  3. WEAKENED PLANE JOINT EVERY 10'
  4. EXPANSION JOINT REQUIRED AT ECR'S, BOR'S AND AT EACH PROPERTY LINE.
  5. CURB FACE SHALL BE LIGHT BROOM FINISH.
  6. GUTTER SHALL BE LIGHT BROOM FINISH.

ASPHALT  
 BASE  
 SUBGRADE